




DESIGN	BY:
DRAWING	CHECK:
APPROVED:	BY:
	CHECK:
	DIRECTOR, ENGINEERING
	DATE

MOON LAKE CAMPGROUND

PROJECT No.	
DRAWING	
SHEET	P

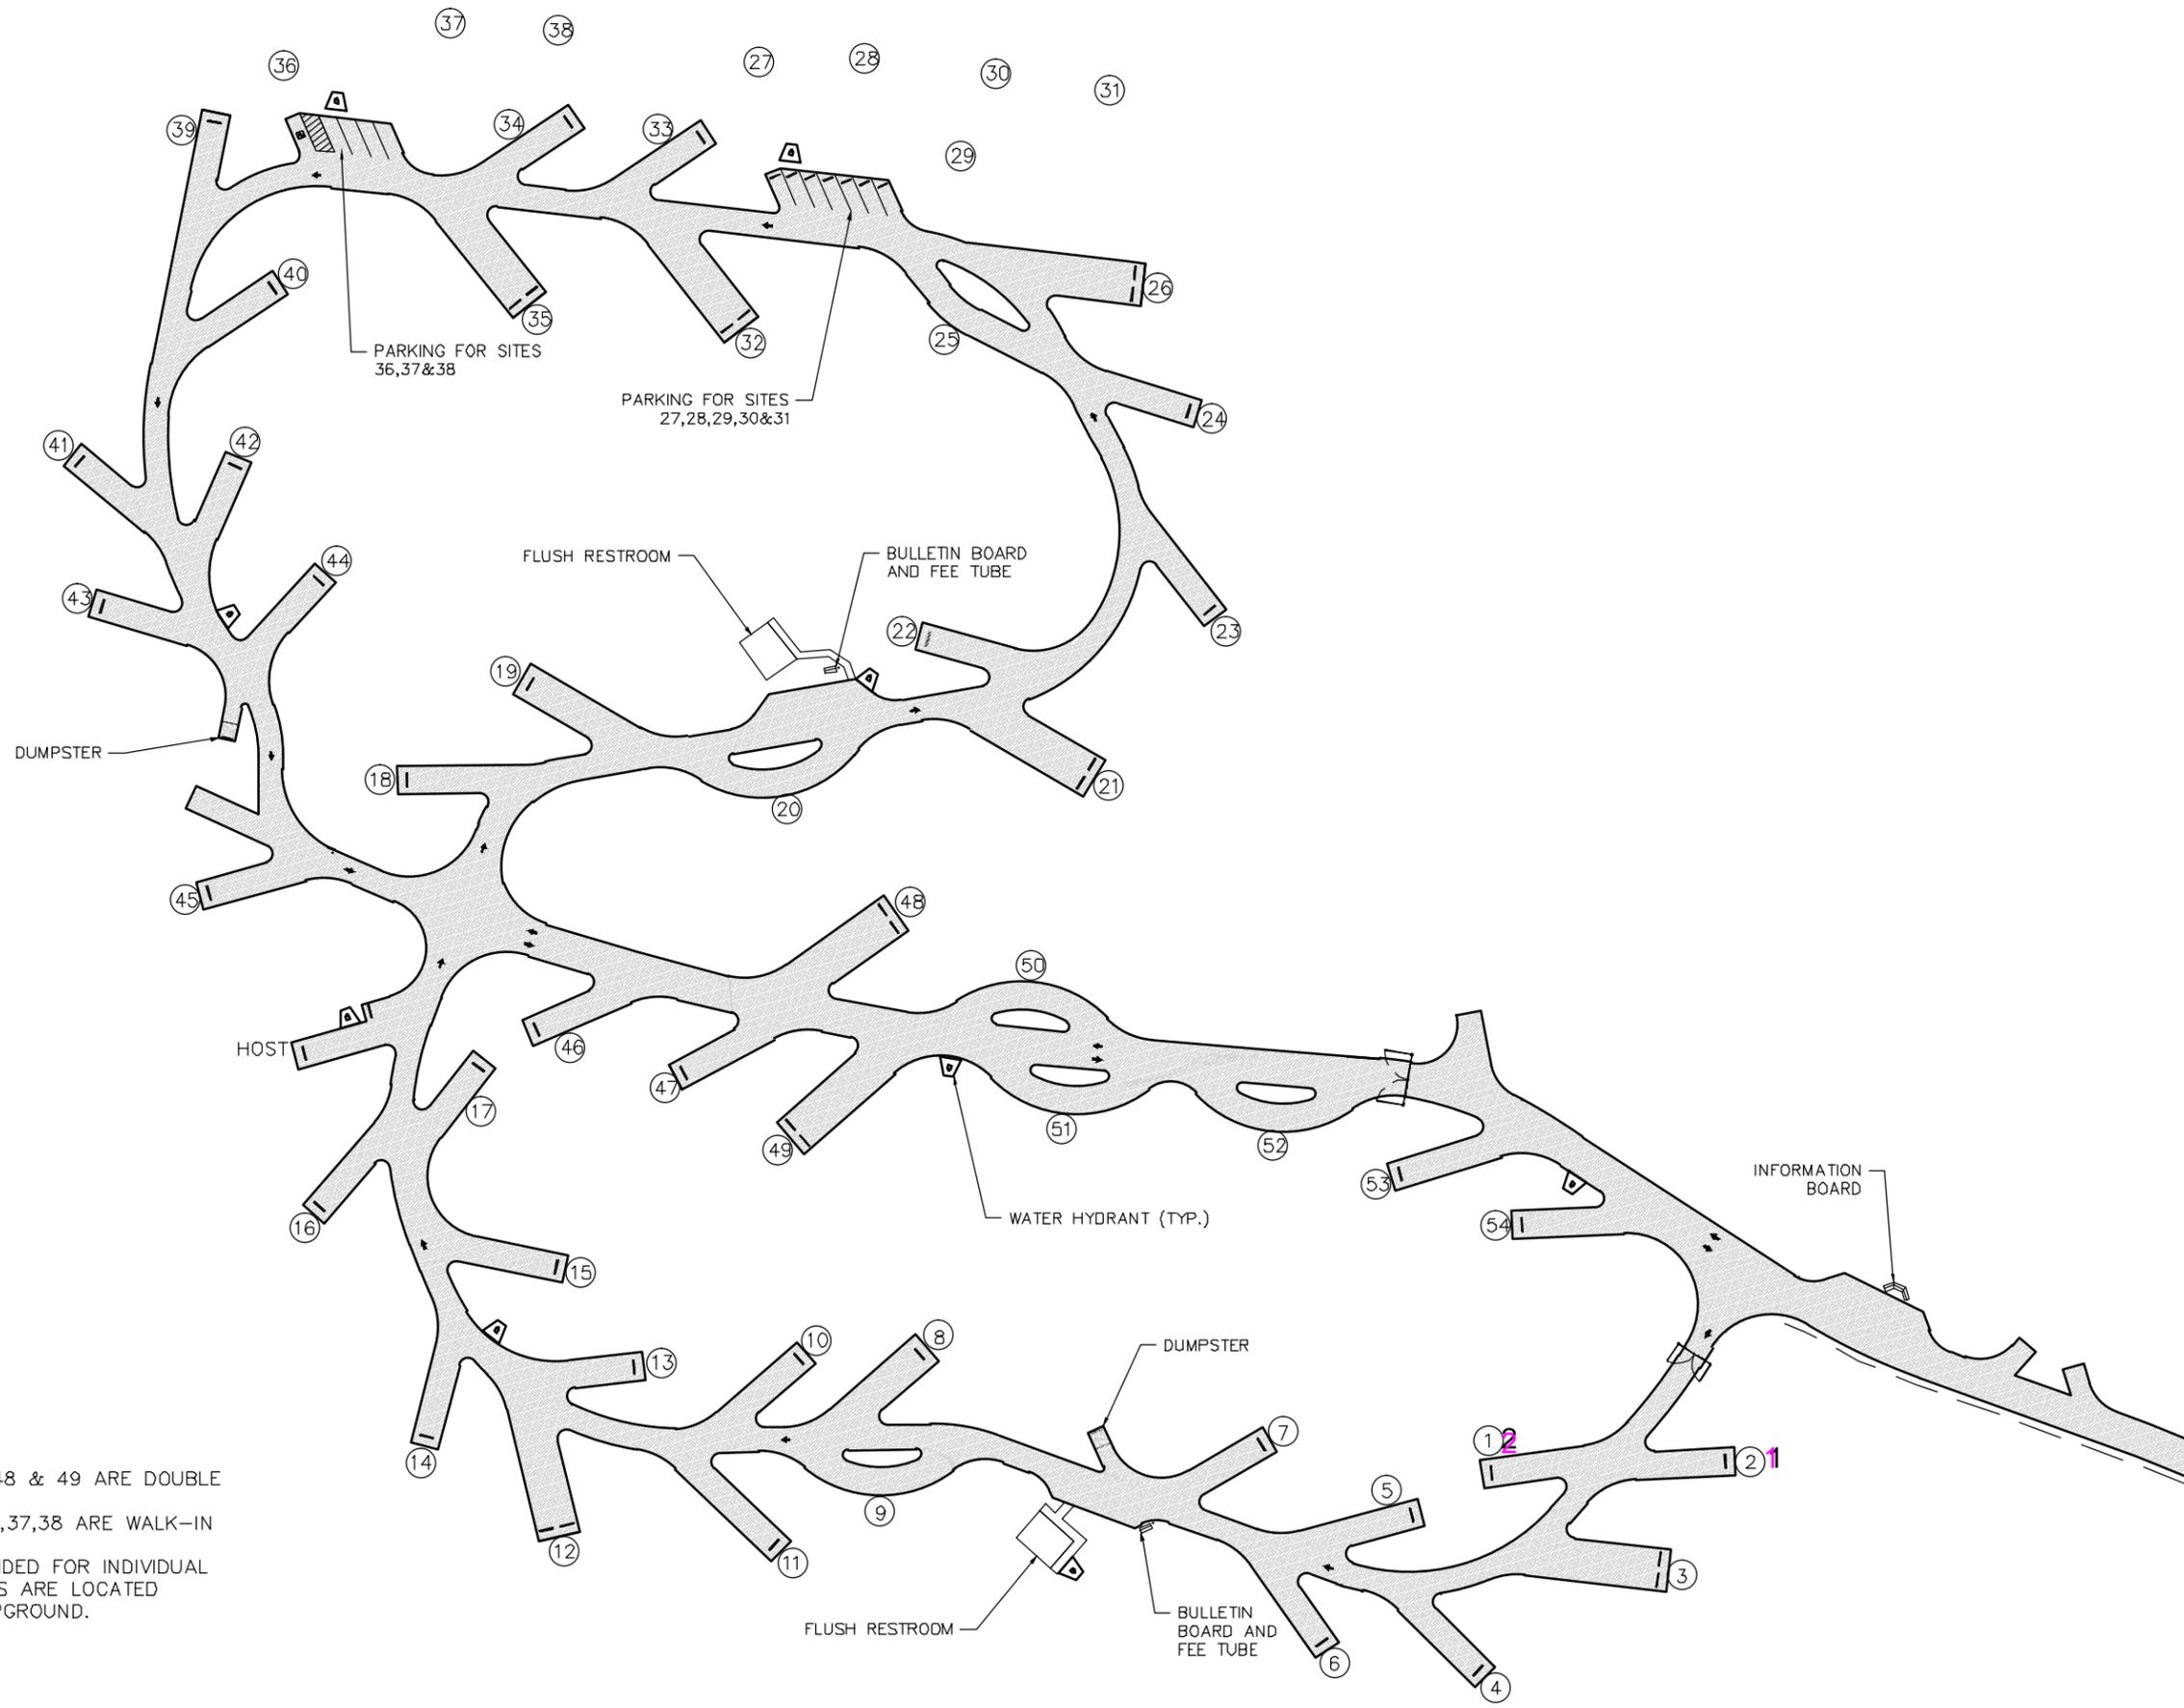

- NOTES:
1. SITES 3,12,21,26,32,35,48 & 49 ARE DOUBLE UNITS.
 2. SITES 27,28,29,30,31,36,37,38 ARE WALK-IN TENT SITES.
 3. NO UTILITIES ARE PROVIDED FOR INDIVIDUAL SITES. WATER HYDRANTS ARE LOCATED THROUGHOUT THE CAMPGROUND.

